



NOTE  
FUTURE PORTICO

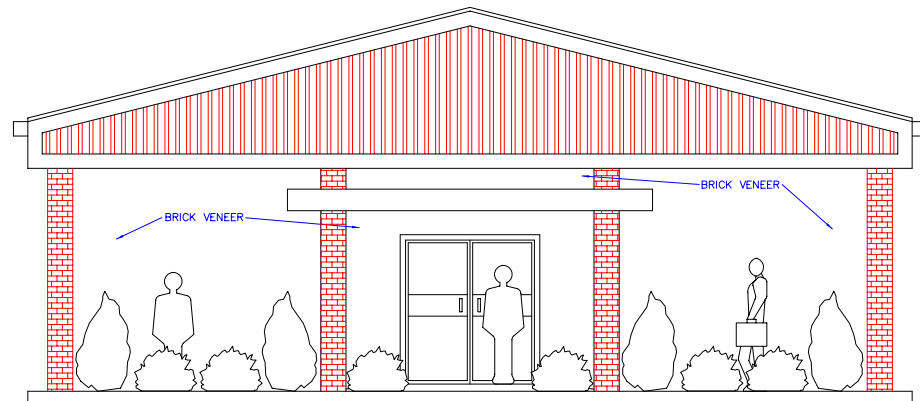

FRONT ELEVATION (LOOKING NORTH)

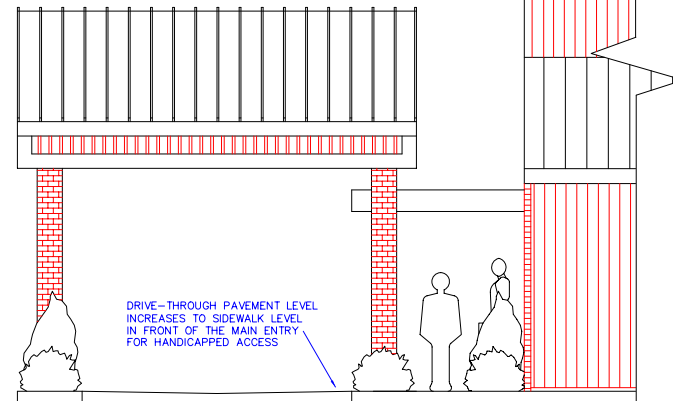

SIDE ELEVATION (LOOKING WEST)

PORTICO ELEVATIONS  
SCALE: 3/8" = 1'-0"

REVISIONS:

02/01/99	

**Philip Kantor Associates, Inc.**  
*Designers • Planners • Engineers*  
 5661 SHADY OAK ROAD • 801/885-3419 OR 737-4844 • MEMPHIS, TN 38117  
 DRAWN BY: LEM  
 SCALE: 3/8" = 1'-0"  
 PORTICO ELEVATIONS  
 DRAWING FILE NAME: A4-Rev-BBC.dwg  
 APPROVED BY: PK  
 DATE: 10/2/98

**BRUNSWICK BAPTIST CHURCH  
 FAMILY LIFE CENTER**  
 BRUNSWICK, TENNESSEE



SHEET NUMBER:  
**A4  
 REVISED**

DESCRIPTION:  
 E:\AUTOCAD\DWG\BBS\BBS\REVISED  
 A4-REV-BBC.DWG  
 PORTICO ELEVATIONS

