
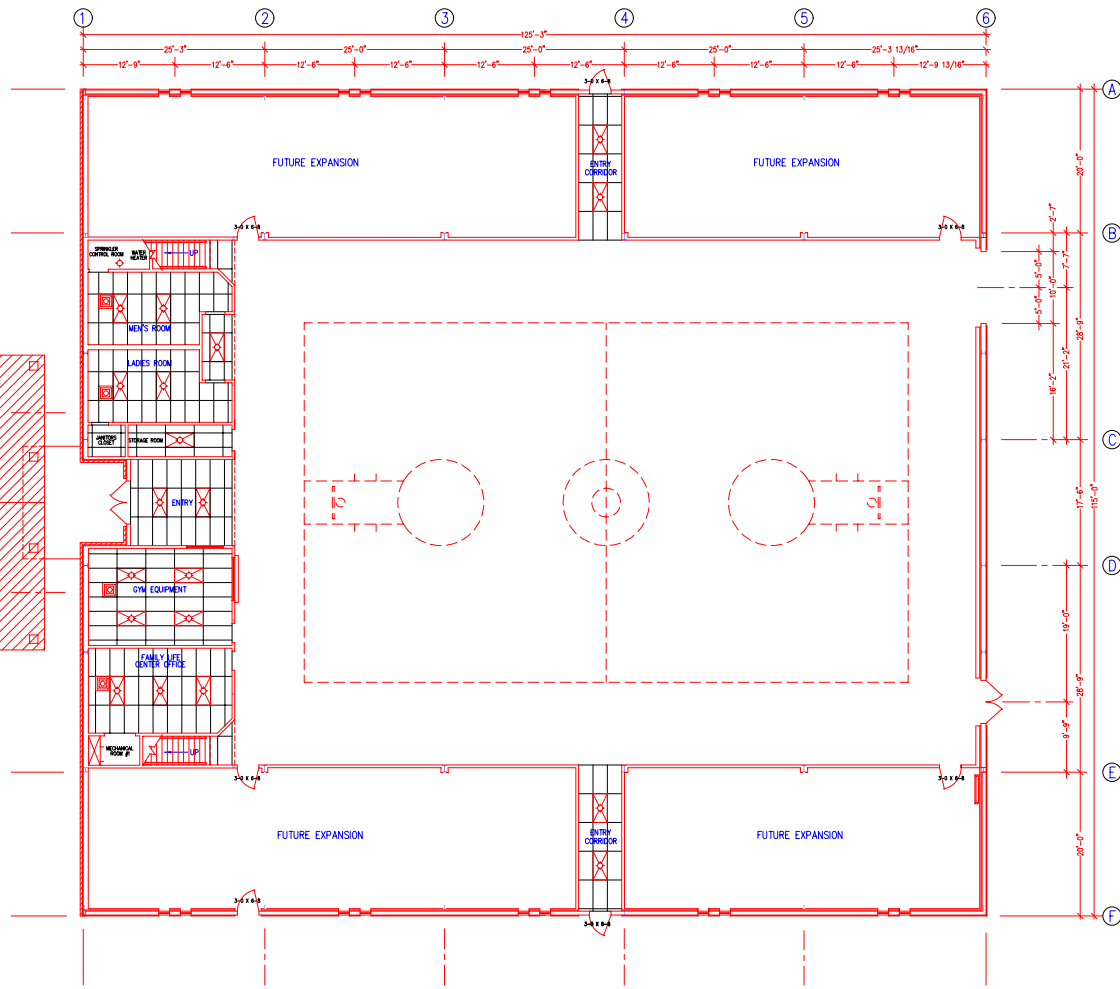


NOTE
FUTURE PORTICO

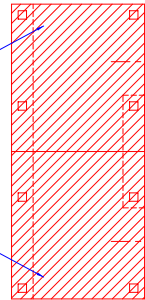

1st LEVEL CEILING TILE PLAN
SCALE: 1/8" = 1' - 0"

REVISIONS:

| | |
|----------|--|
| 02/01/99 | |
| | |
| | |

Phillip Kantor Associates, Inc.
 Designers • Planners • Engineers
 5861 SHODY CLEER ROAD • 807/868-5419 OR 757-4284 • MEMPHIS, TN 38117
 SCALE: 1/8" = 1'-0"
 DRAWN BY: LEM
 DATE: 10/2/98
 APPROVED BY: PK

**BRUNSWICK BAPTIST CHURCH
 FAMILY LIFE CENTER**
 BRUNSWICK, TENNESSEE



SHEET NUMBER:

**A6
 REVISED**

DESCRIPTION:
 E:\AUTOCAD\DWG\BCHURCH\NEW
 A6-REV-BBC.DWG
 1st LEVEL CEILING TILE PLAN

